


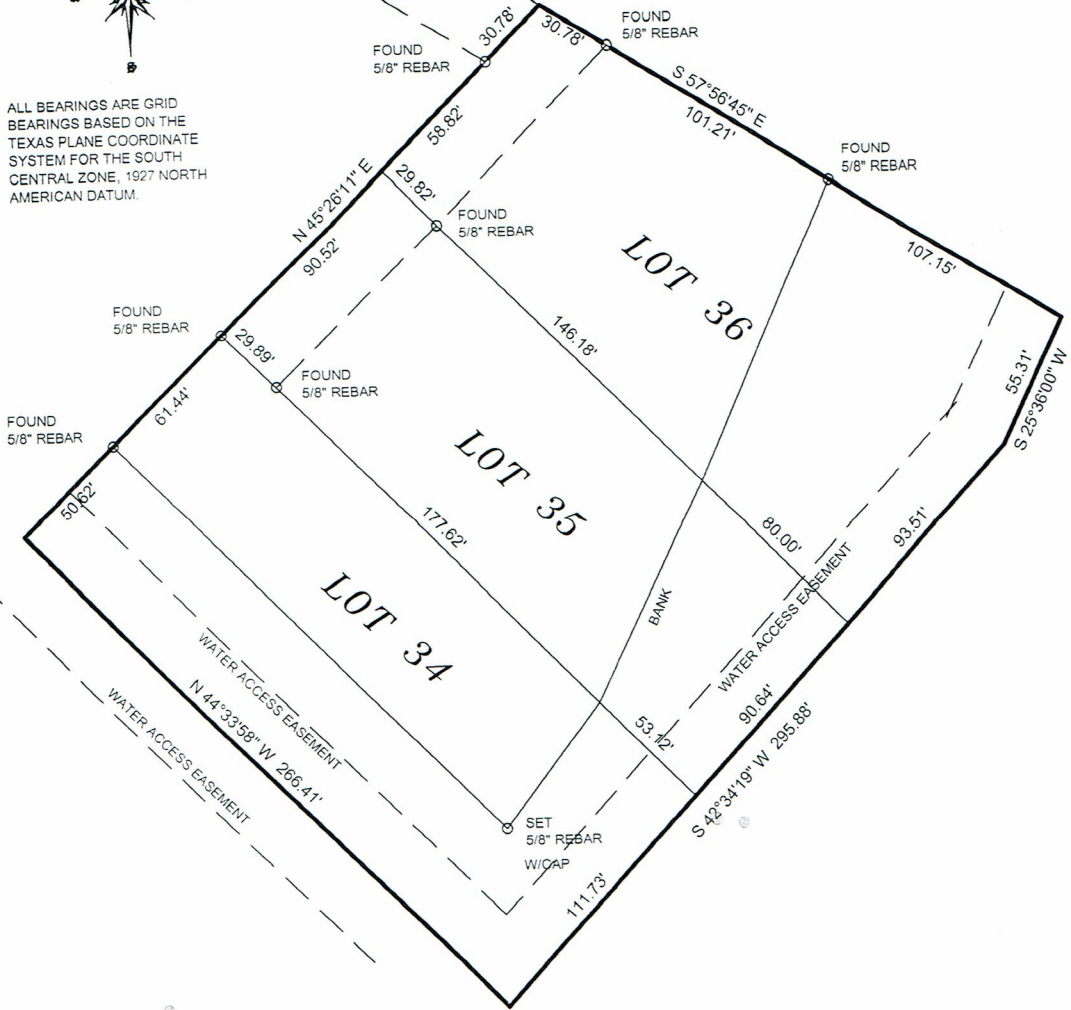

ALL BEARINGS ARE GRID BEARINGS BASED ON THE TEXAS PLANE COORDINATE SYSTEM FOR THE SOUTH CENTRAL ZONE, 1927 NORTH AMERICAN DATUM.



DATE: JUNE 4, 2012

I HEREBY CERTIFY THAT THIS PLAT REPRESENTS AN ACTUAL SURVEY PERFORMED BY ME ON THE GROUND.



SCALE: 1" = 60 FT.

William Douglas Dove

WILLIAM DOUGLAS DOVE
REGISTERED PROFESSIONAL LAND SURVEYOR
TEXAS REGISTRATION NO. 4143



SURVEY OF LOT 34, LOT 35, AND LOT 36 OUT OF BUCKEYE BAYOU SUBDIVISION AS RECORDED IN BOOK 3, PAGE 50 OF THE MAP RECORDS OF LIVE OAK COUNTY, TEXAS.

DRAWN	DATE	WILLIAM DOVE AND ASSOCIATES
APPROVED	DATE	111 KNOLL TRAIL SANDIA, TEXAS 78383
SCALE	SHEET	PROJECT NO.
1" = 60'	SF046-12	PHONE (361) 547-9665

BEFORE ME, the undersigned, personally appeared C.E. the person whose name, certification, and acknowledgment, the same for the purpose therein expressed.

GIVEN UNDER MY HAND this the _____ day of _____

I, C.N. FREEMAN, of LIVE OAK County, Texas, certify that I am the person described herein as Buck Freeman, of Live Oak County, Texas, and I and dedication of said land therein.


Executed this the **MARCH 19, 1979** File for record

STATE OF TEXAS X
COUNTY OF X
BEFORE ME, the undersigned, personally appeared C.N. Freeman, of Live Oak County, Texas, and I and dedication of said land therein.

GIVEN UNDER MY HAND this the _____ day of _____

STATE OF TEXAS X
COUNTY OF LIVE OAK X
This map of Buckeye Bay, Live Oak County, Texas, approved by the County Court, dated the 12th day of _____, 1979, in accordance with Art. 6626a, V.A.T.S.

ATTEST:
B. B. Bain
Clerk of the County Court of Live Oak County, Texas.
File No. 154.B

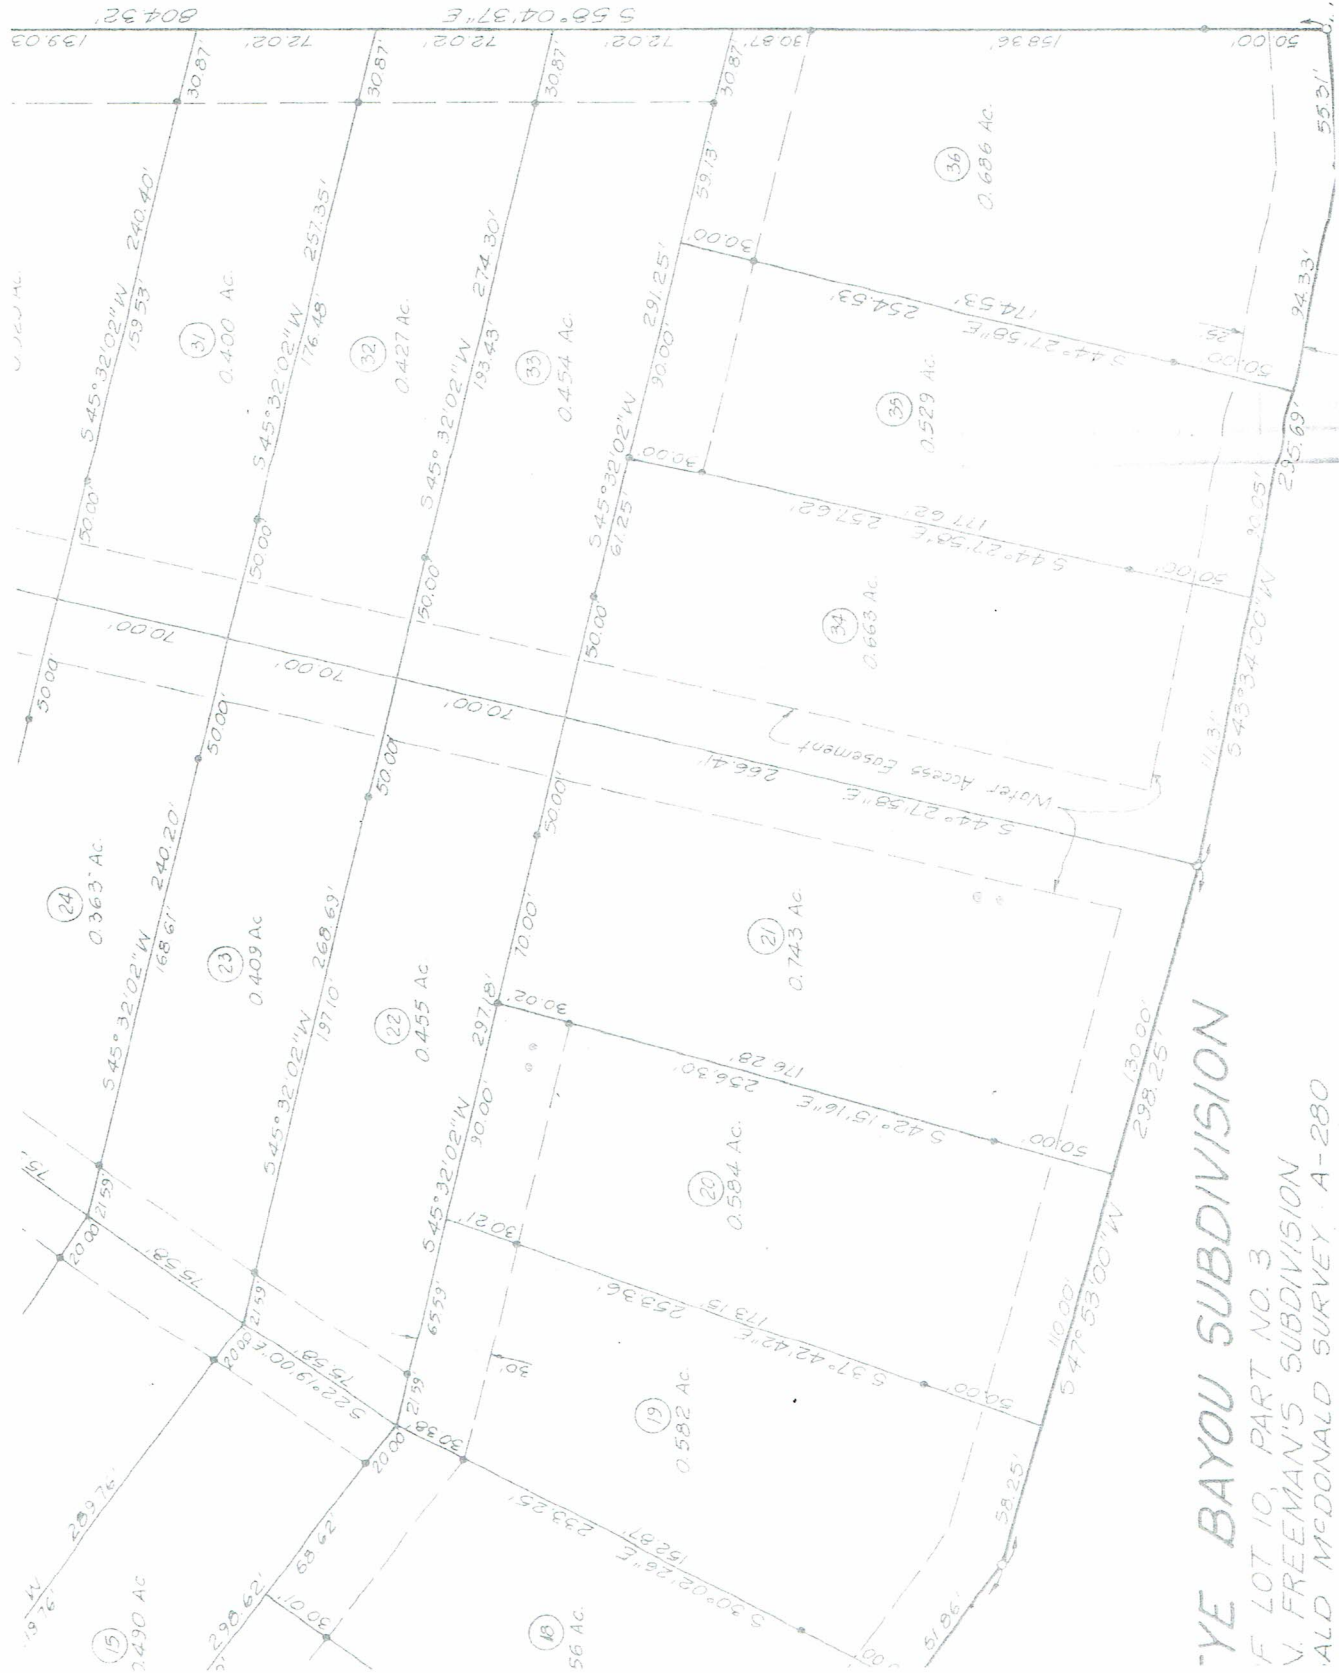

EYE BAYOU SUBDIVISION
F LOT 10, PART NO. 3
V. FREEMAN'S SUBDIVISION
ALD McDONALD SURVEY A-280



BUCKEYE B.
 OF LOT 10
 C.N. FREEMAN